


PROPERTY LINE

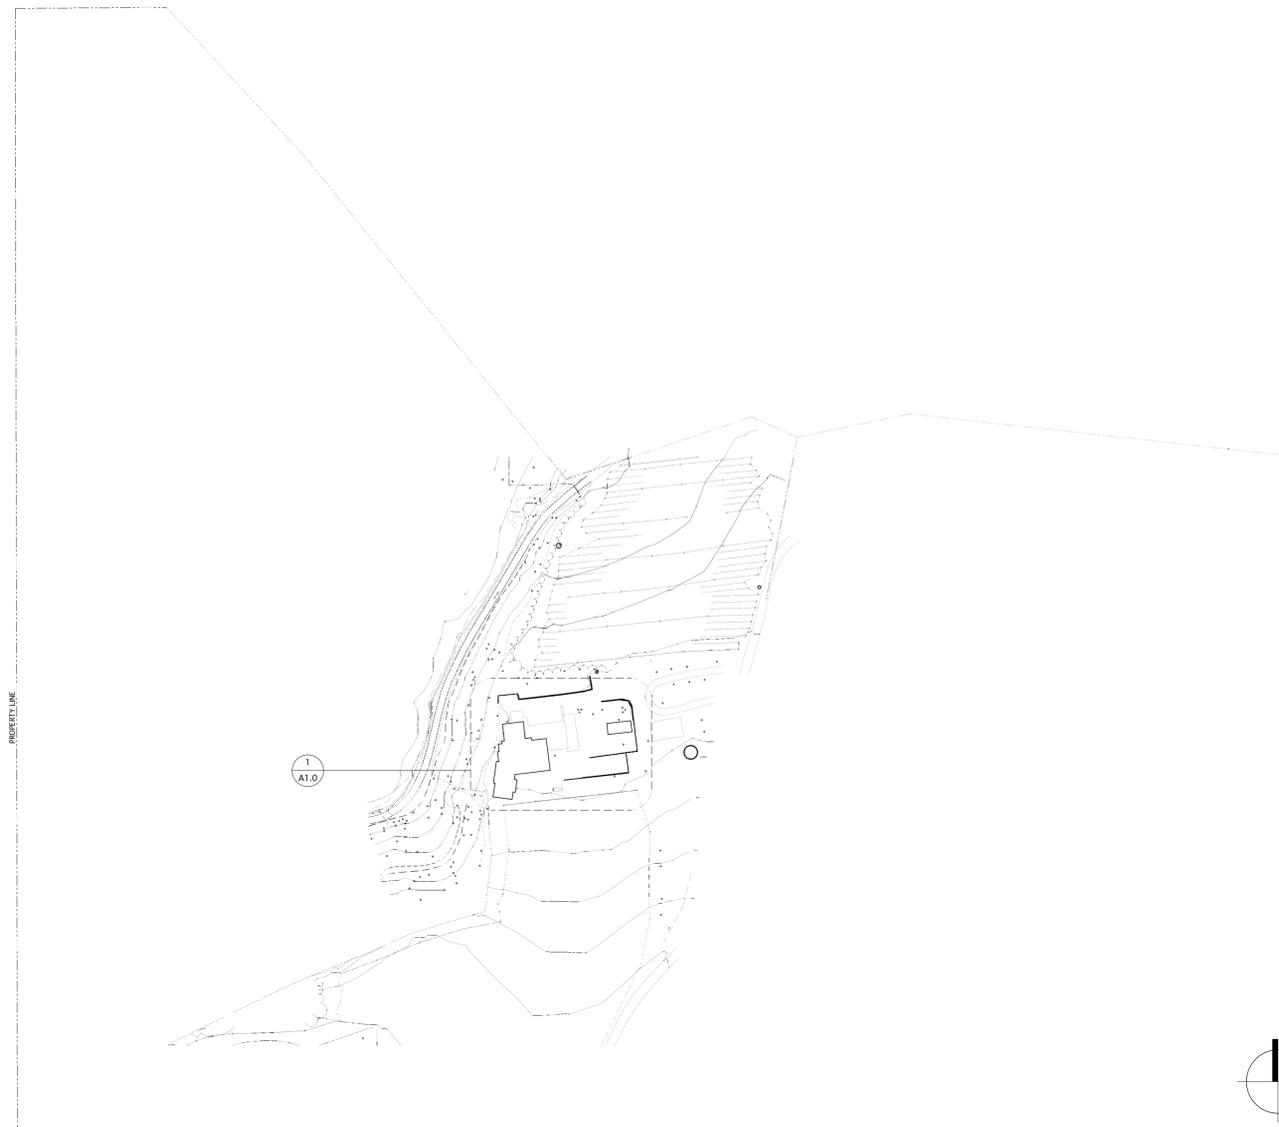

1 / A0.0 PLOT PLAN

Table of abbreviations and symbols used in the drawing, including diameters, materials, and structural components.

ABBREVIATIONS

Table of symbols and their corresponding descriptions for architectural elements like windows, doors, and structural grids.

SYMBOL LEGEND


MODEL PHOTO - SOUTHEAST



MODEL PHOTO - WEST

- General notes detailing construction requirements, materials, and standards, including references to building codes and inspection procedures.

GENERAL NOTES

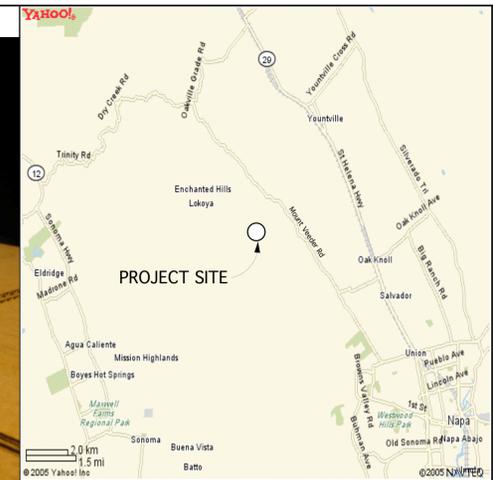

VICINITY MAP

Project location and description details, including location, A.P.N., zoning, description, occupancy, and square footage.

PROJECT DESCRIPTION

Project directory listing key personnel such as the owner, architect, structural engineer, and civil engineer.

PROJECT DIRECTORY

Table listing the contents of the drawing sheets, including cover page, site/roof plan, floor plans, elevations, and sections.

SHEET INDEX



ARKIN + TILT ARCHITECTS

1101 8th St. Suite 180 Berkeley, CA 94710

Telephone: 510.528.9830

Facsimile: 510.528.0206

Email: info@arkintilt.com

Website: www.arkintilt.com

NEW RESIDENCE for CINDY BICKERSTAFF & MARK HOLLER, 1871 MOUNT VEEDER ROAD, NAPA, CA 94558, A.P.N. 34-110-47

COVER SHEET

DATE: 03.15.06

JOB: BH

SCALE: AS NOTED

DRAWN: ATA

SHEET: A0.0