




4 ELEVATION - WEST  
A3.0 SCALE: 1/4" = 1'-0"

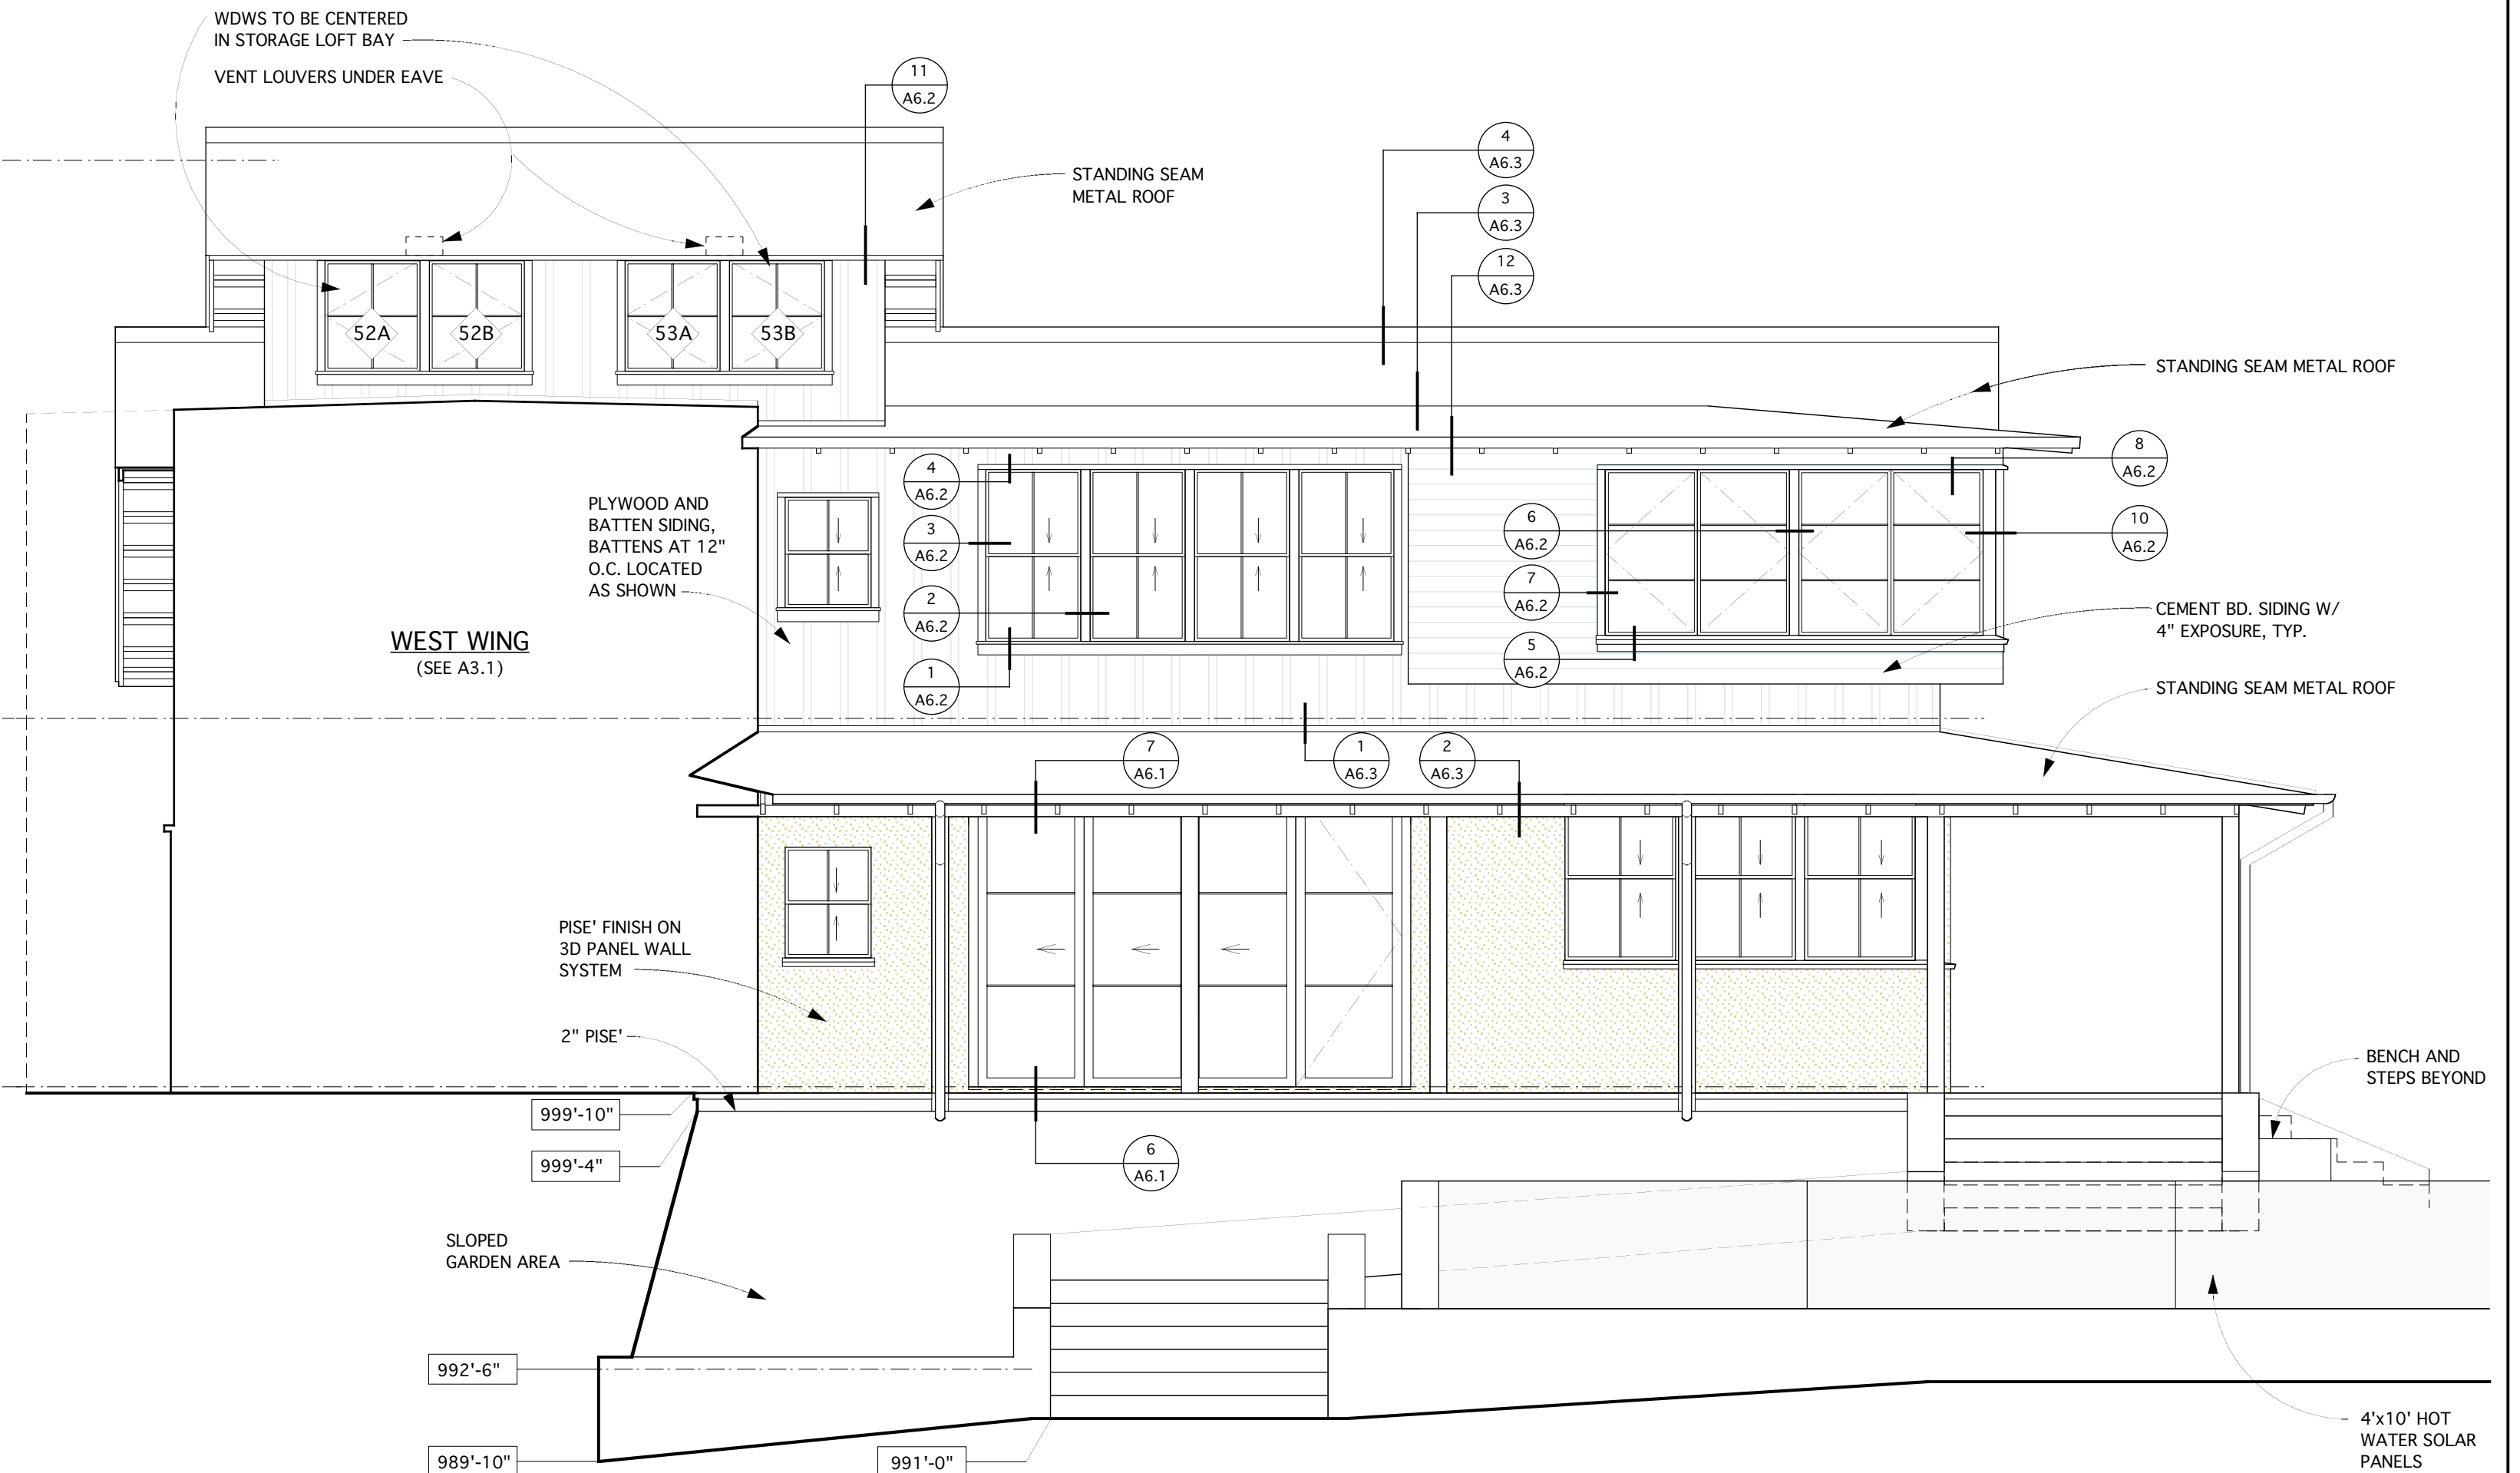

2 ELEVATION - SOUTH  
A3.0 SCALE: 1/4" = 1'-0"

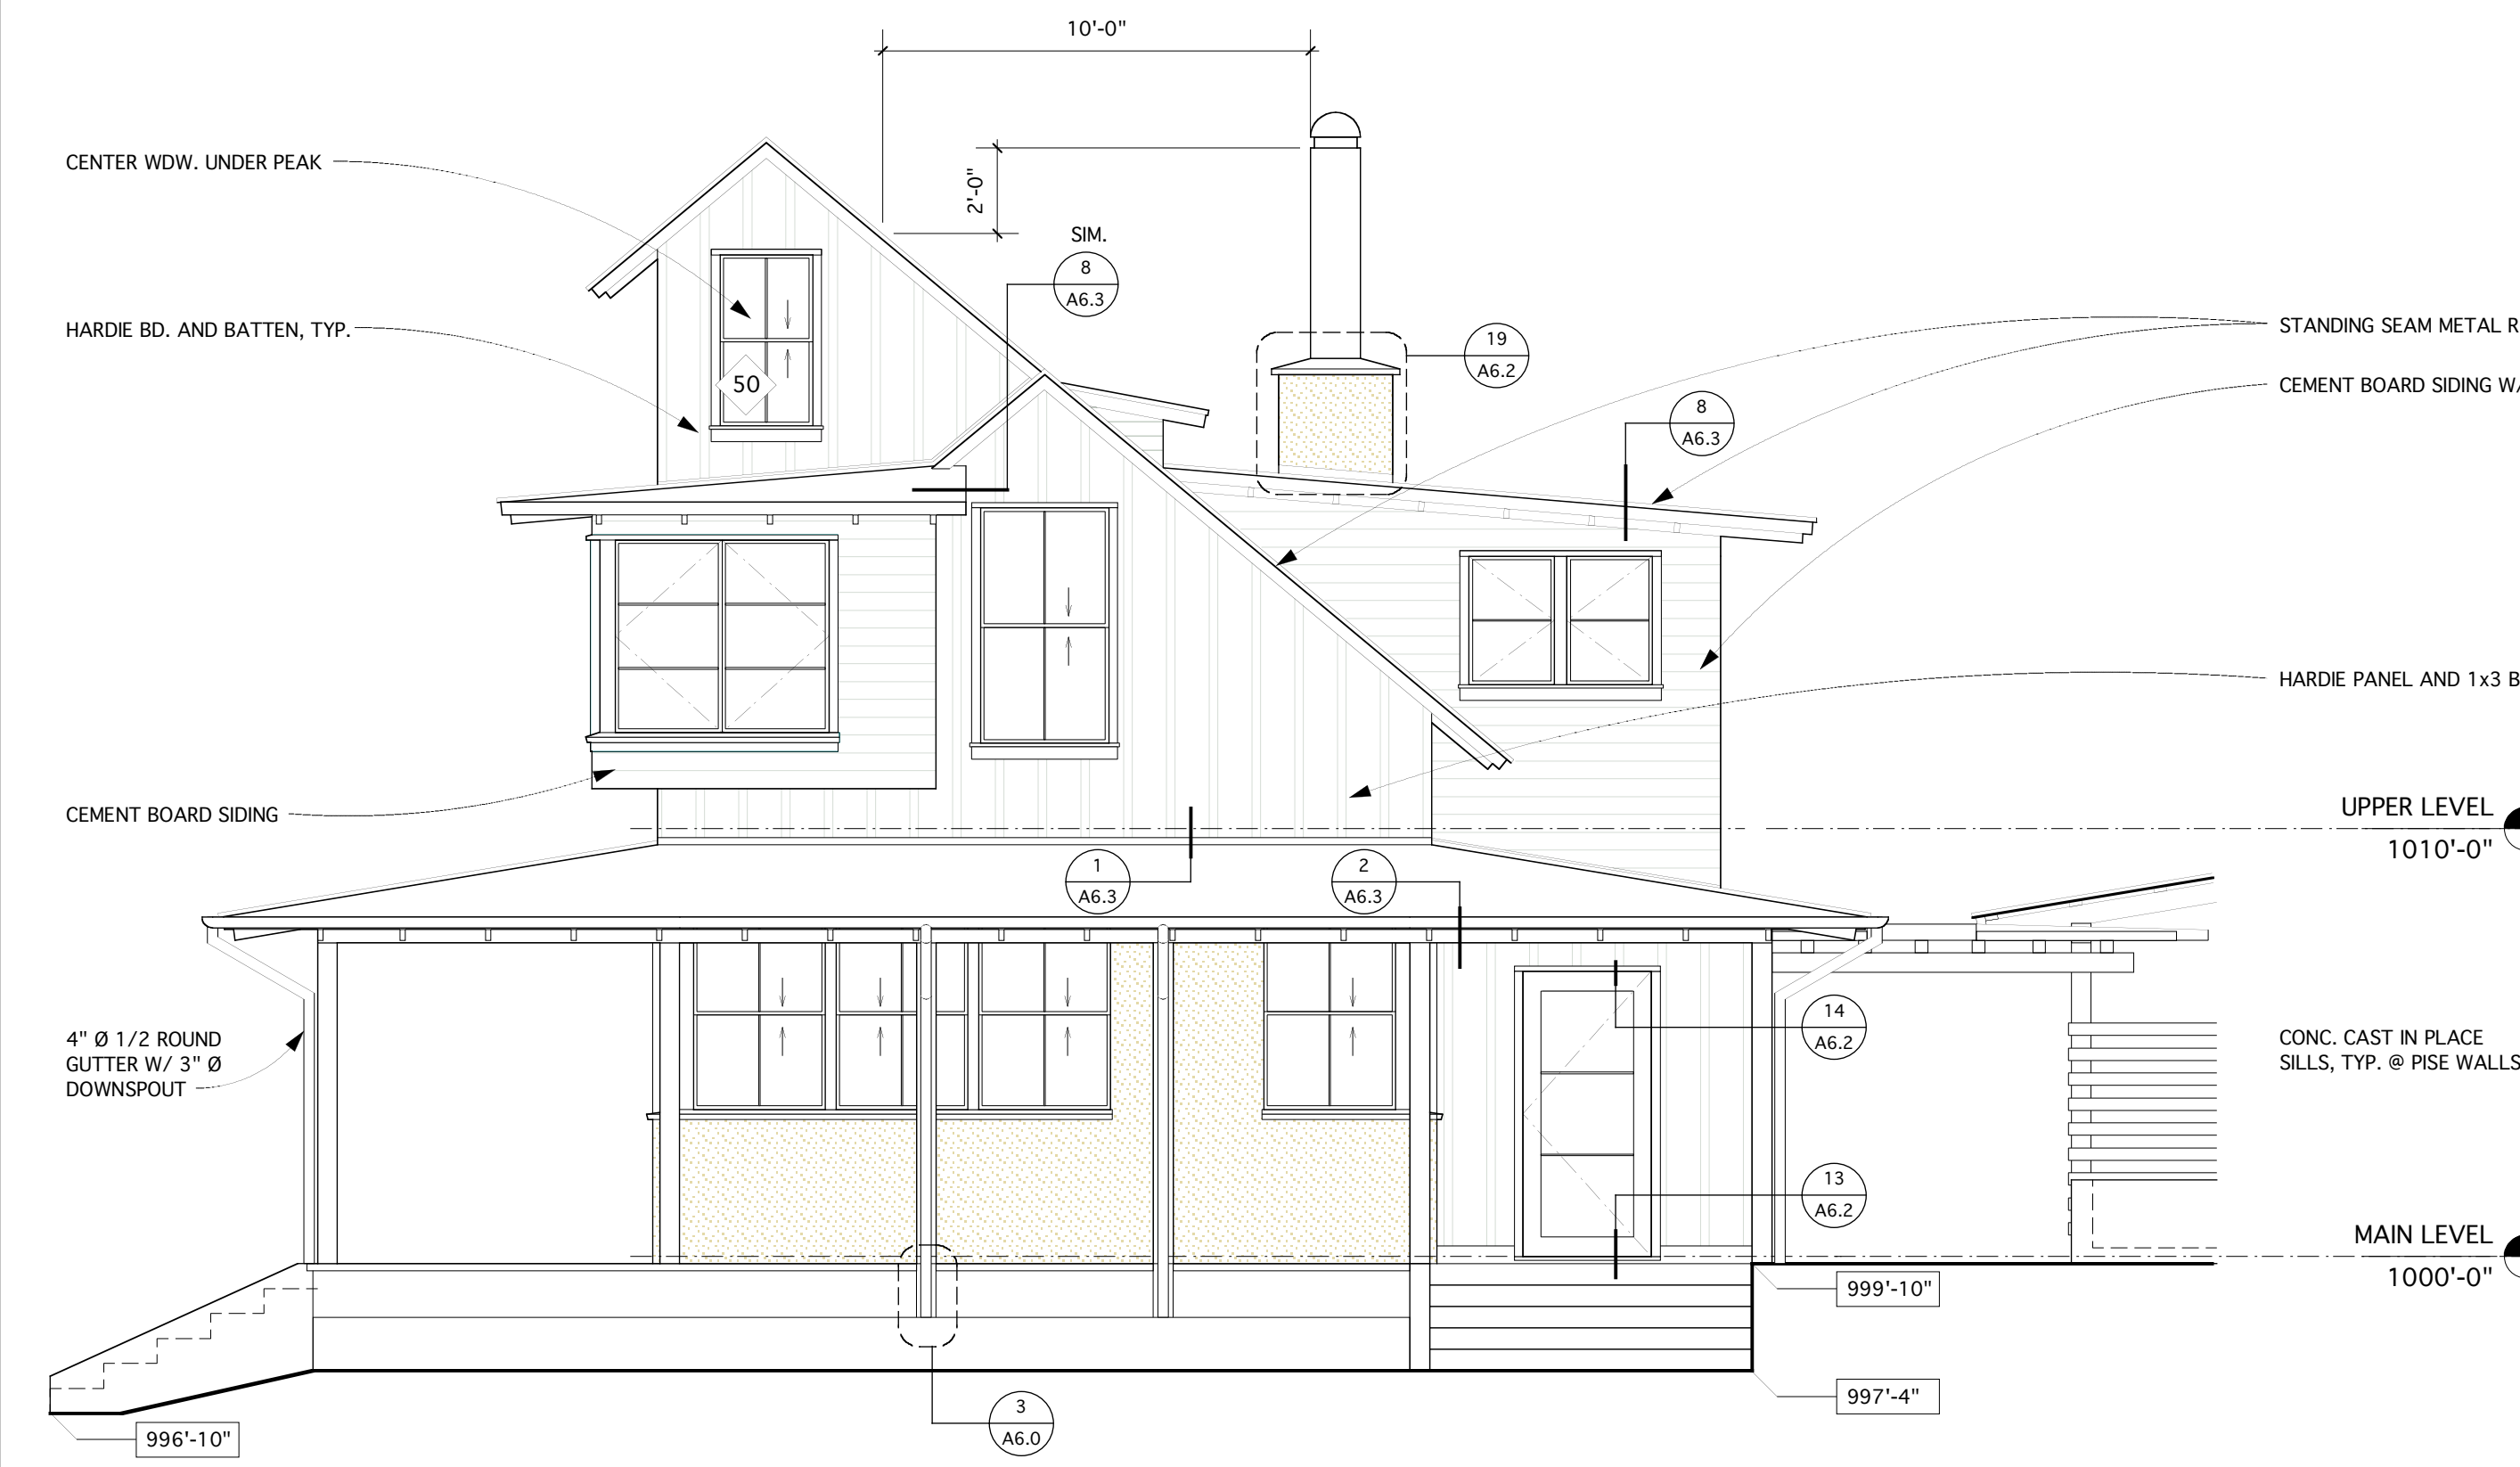

3 ELEVATION - EAST  
A3.0 SCALE: 1/4" = 1'-0"

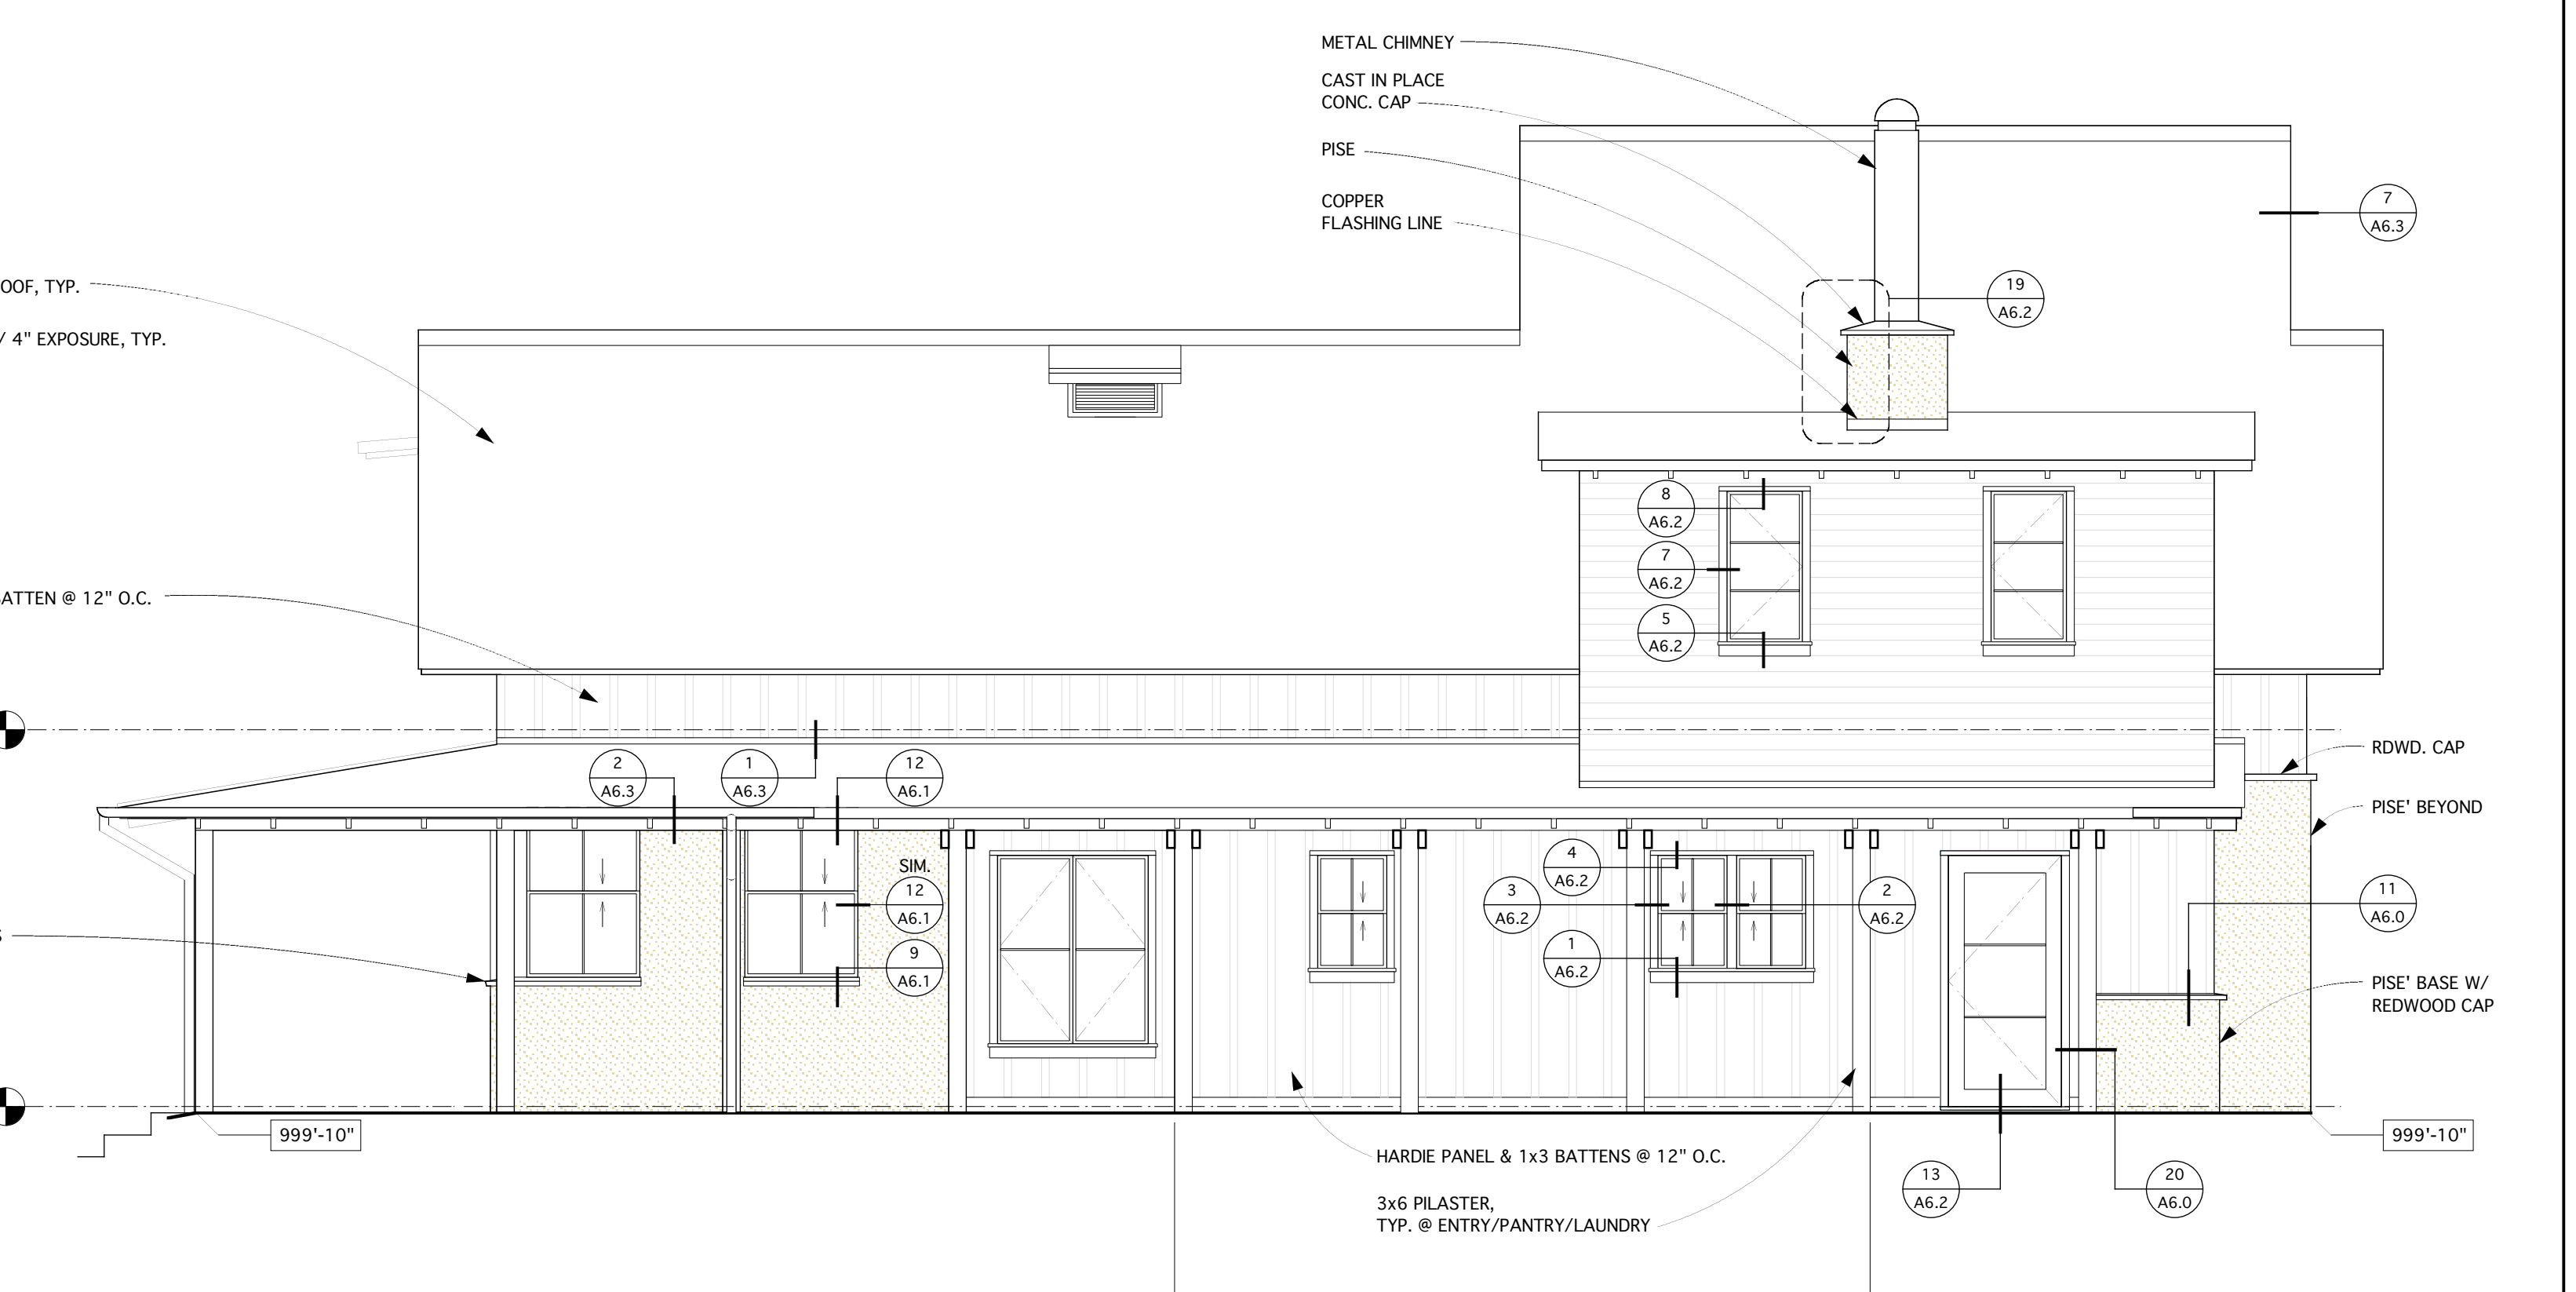

1 ELEVATION - NORTH  
A3.0 SCALE: 1/4" = 1'-0"

ARKIN • TILT ARCHITECTS  
Ecological Planning & Design  
1101 8th St. Suite 180 Berkeley, CA 94710  
telephone 510.528.9830  
facsimile 510.528.0206  
e mail info@arkintilt.com  
website www.arkintilt.com

NEW RESIDENCE for  
CINDY BICKERSTAFF & MARK HOLLER  
1871 MOUNT VEEDEE ROAD  
NAPA, CA 94558  
A.P.N. 34-110-47

EAST & SOUTH ELEVATION

DATE: 03.15.06  
JOB: BH  
SCALE: AS NOTED  
DRAWN:  
SHEET:

A3.0