



Ecological
Planning
& Design

1101 8th St.
Suite 180
Berkeley, CA 94710

telephone
510.528.9830

facsimile
510.528.0206

e mail
info@arkintilt.com

website
www.arkintilt.com

NEW RESIDENCE for
CINDY BICKERSTAFF & MARK HOLLER
1871 MOUNT VEEDEER ROAD
NAPA, CA 94558
A.P.N. 34-110-47

INTERIOR ELEVATIONS

DATE: 08.30.05


JOB: BH

SCALE: AS NOTED


DRAWN:

SHEET:


A5.1

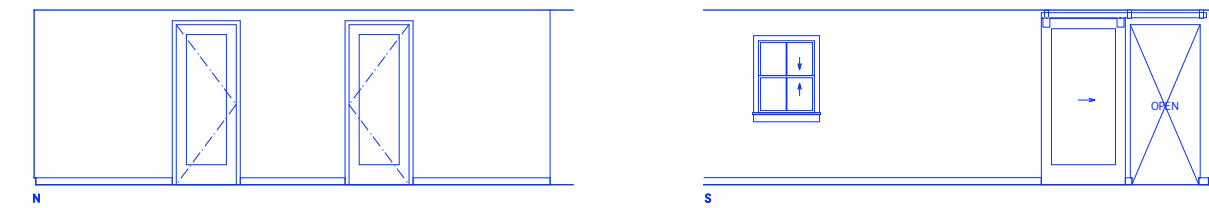


4 UPPER LEVEL - HALLWAY
SCALE: 1/4" = 1'-0"

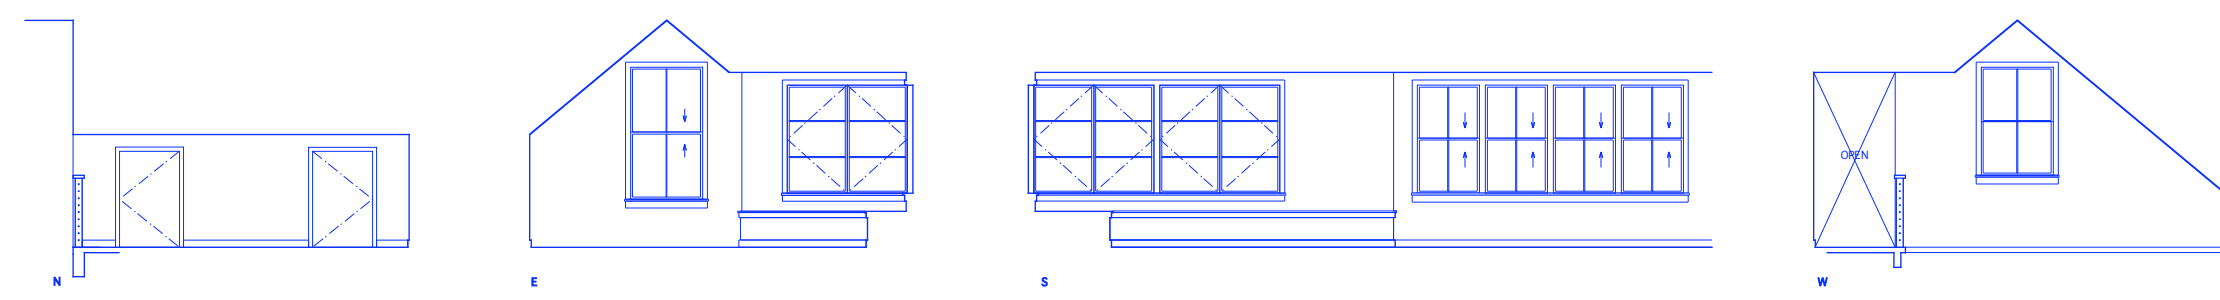


3 UPPER LEVEL - SITTING LOFT
SCALE: 1/4" = 1'-0"

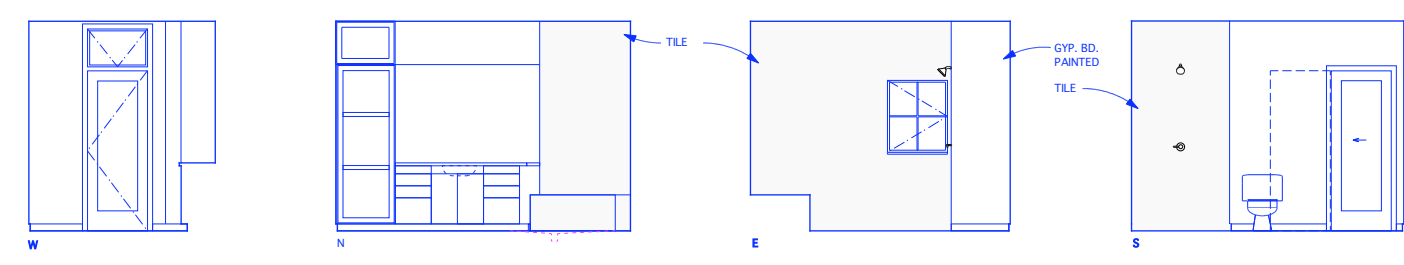

2 MAIN LEVEL - GUEST BATH
SCALE: 1/4" = 1'-0"

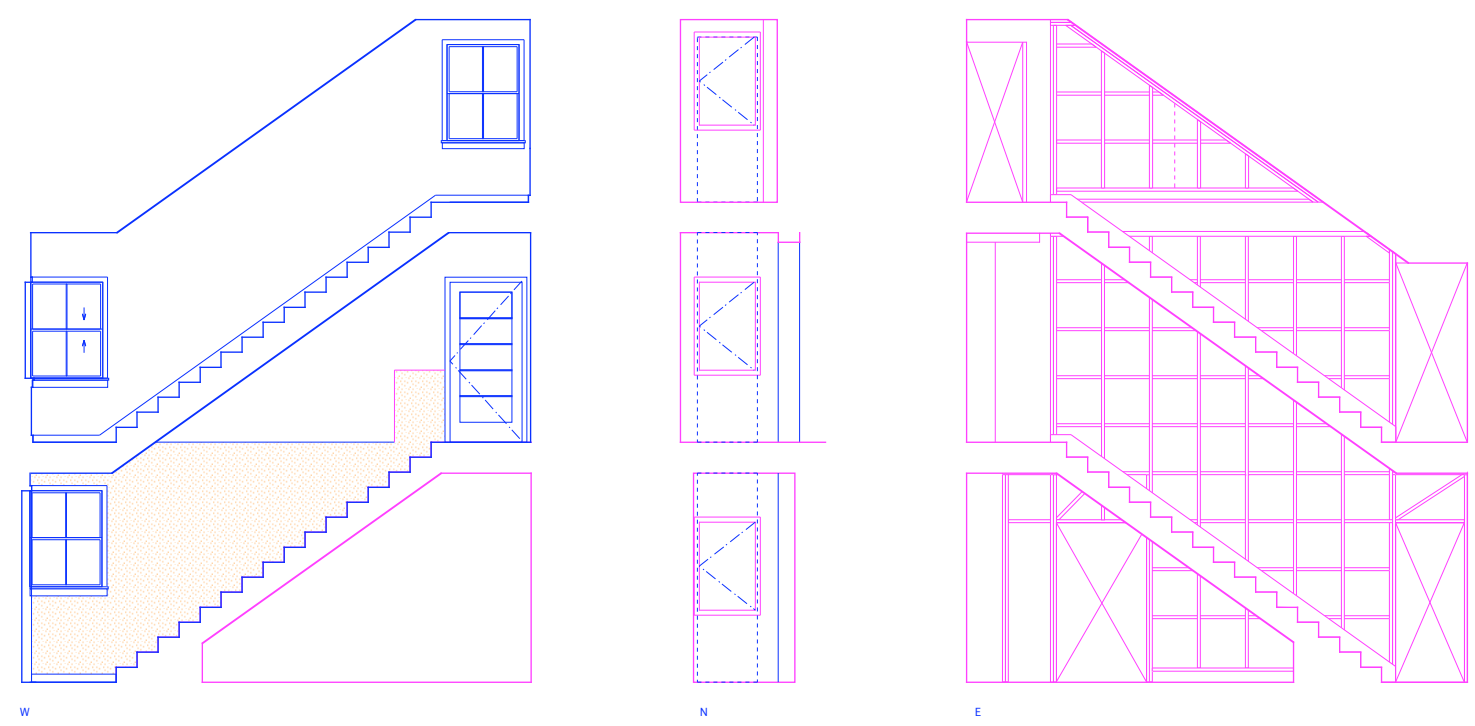

5 STAIRS
SCALE: 1/4" = 1'-0"

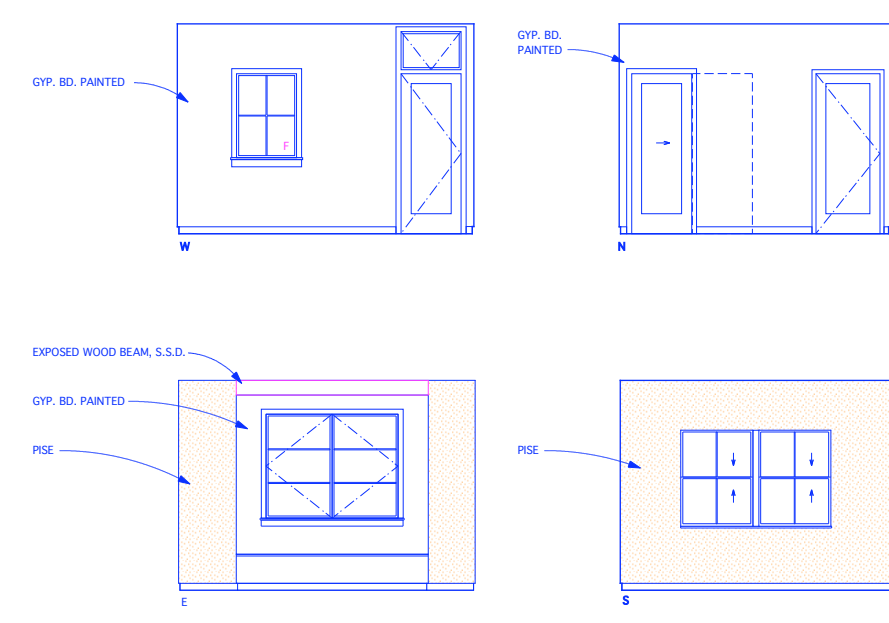

1 MAIN LEVEL - GUEST BEDROOM
SCALE: 1/4" = 1'-0"