




7 UPPER LEVEL-KID'S BEDROOM WEST
A5.2 SCALE: 1/4" = 1'-0"

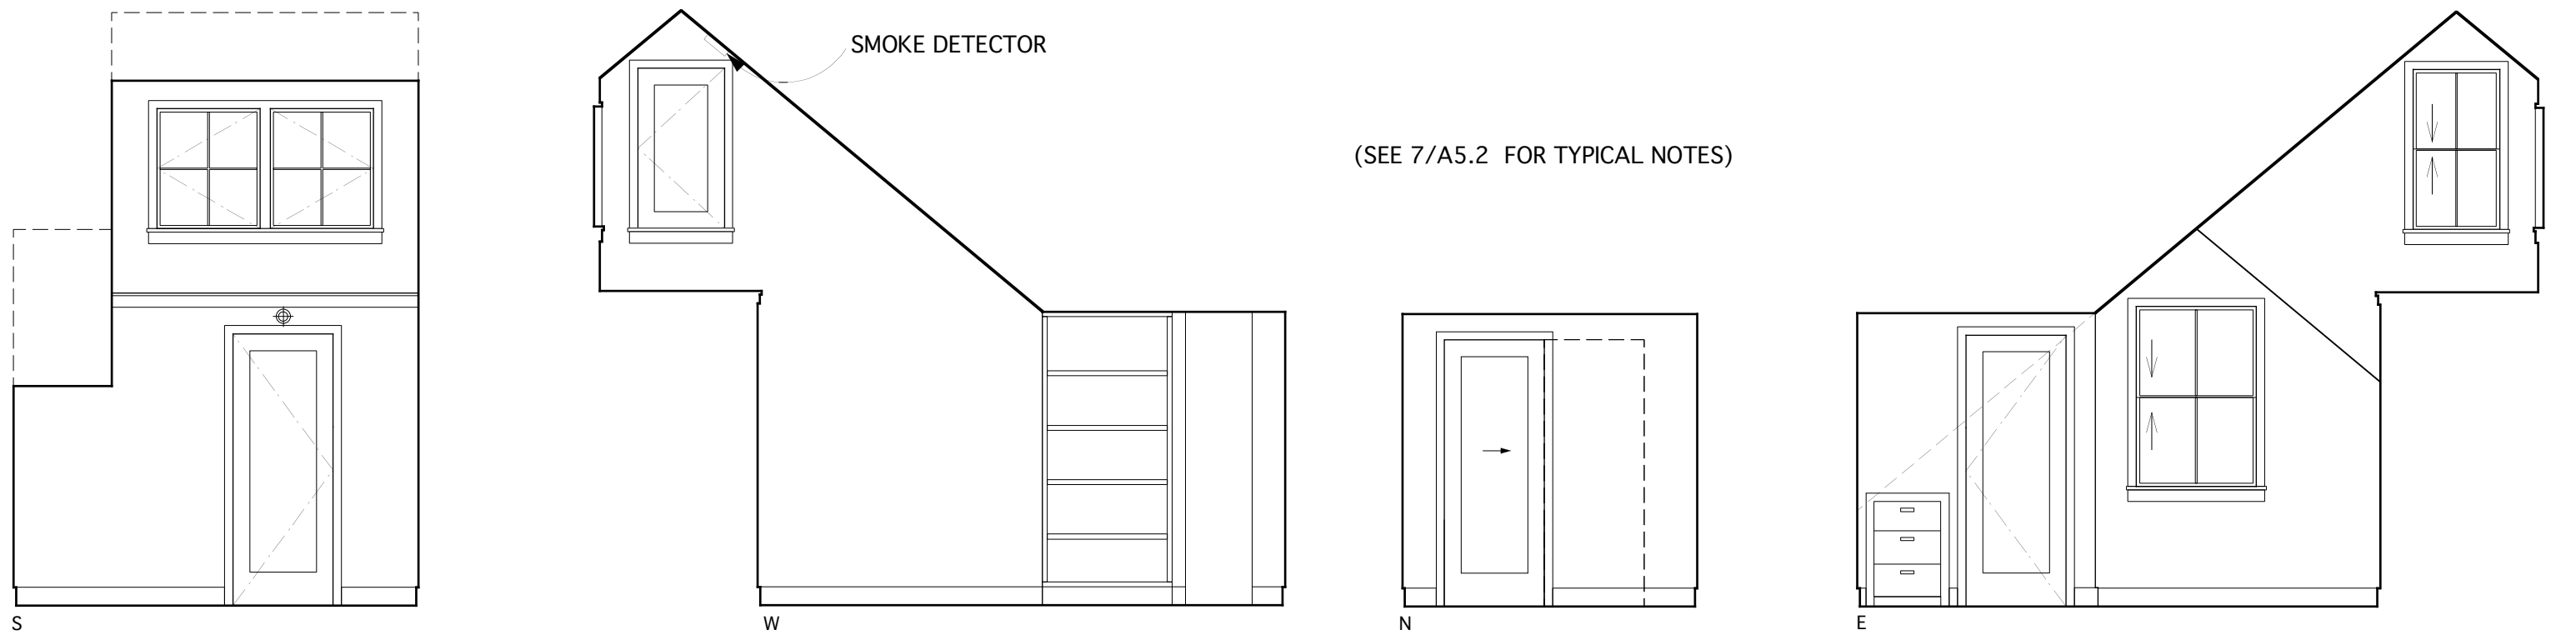


6 UPPER LEVEL-KID'S BEDROOM EAST
A5.2 SCALE: 1/4" = 1'-0"

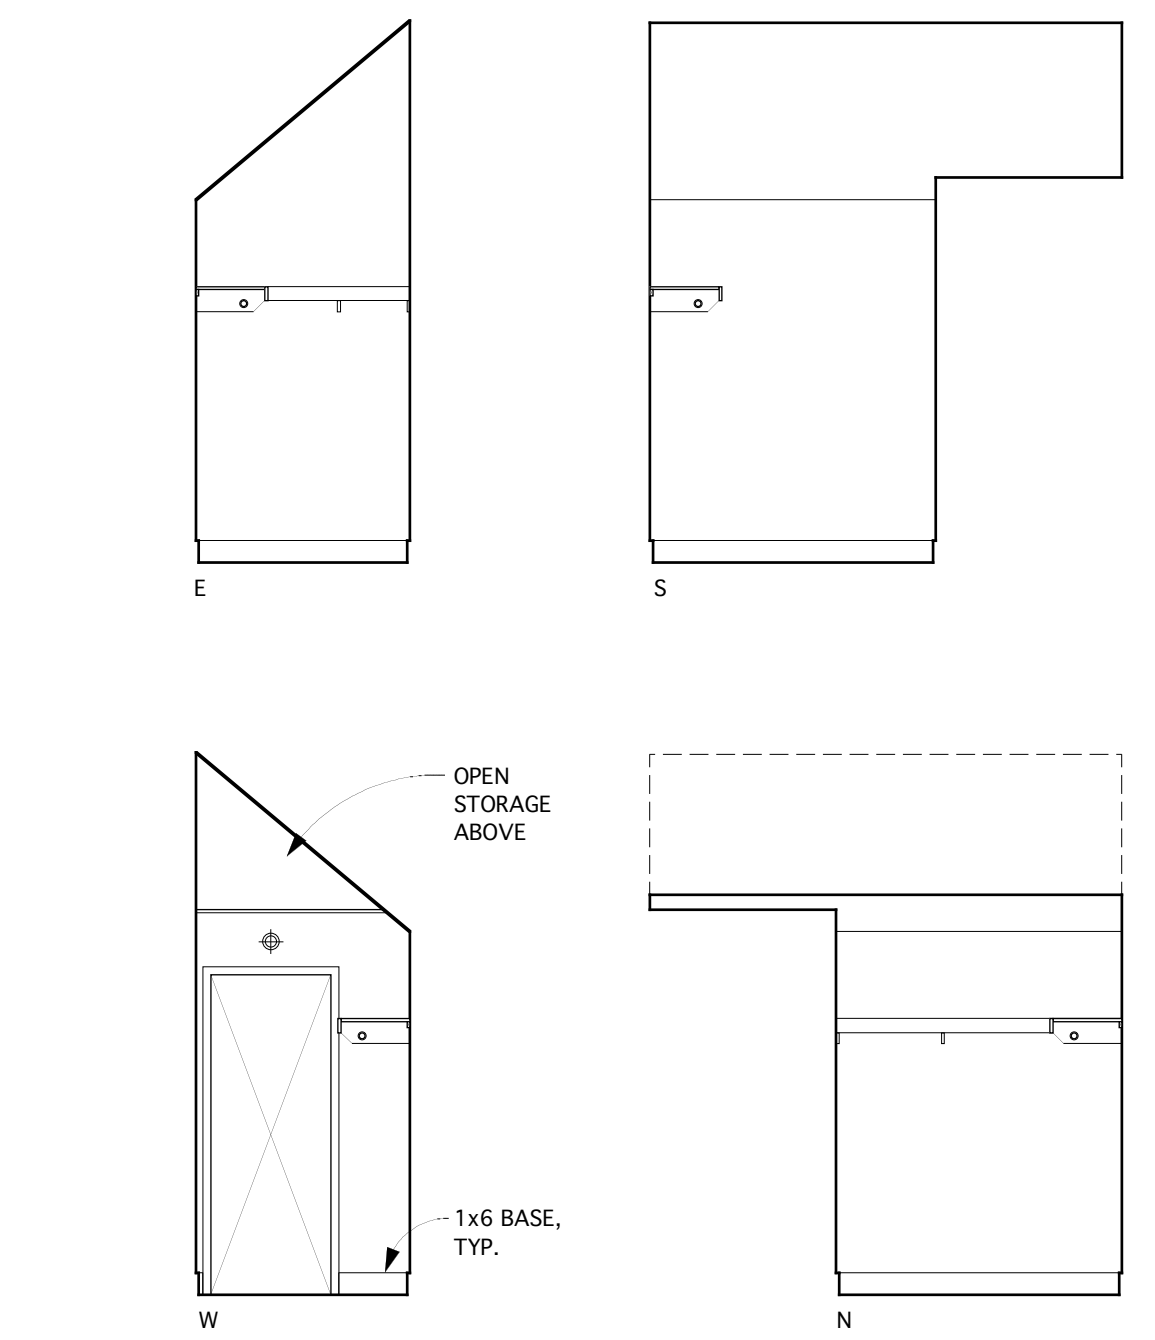


5 UPPER LEVEL- MASTER CLOSET
A5.2 SCALE: 1/4" = 1'-0"

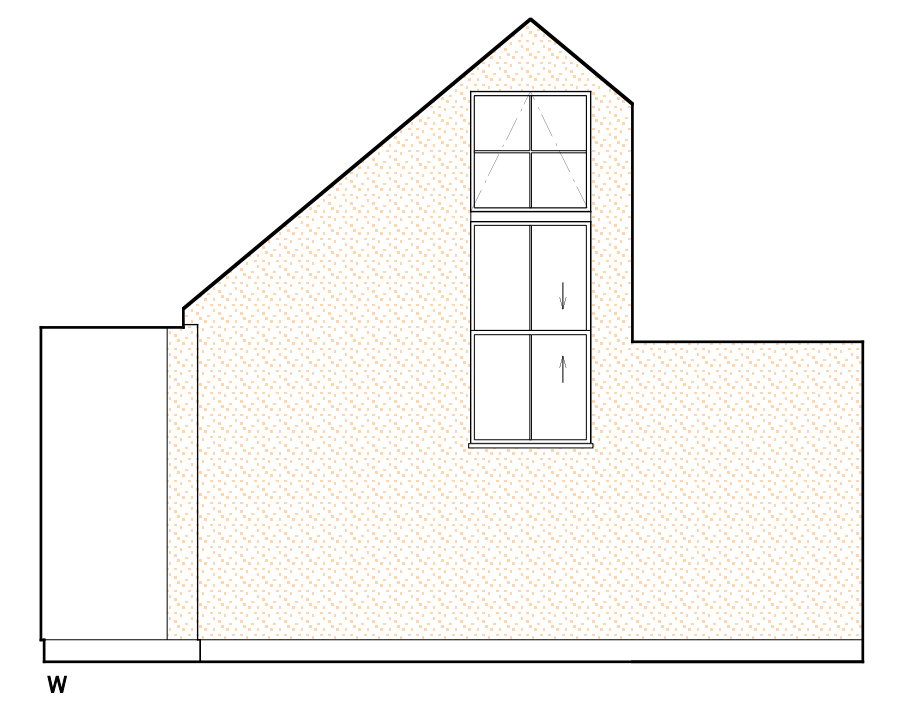


1 UPPER LEVEL-MASTER BEDROOM
A5.2 SCALE: 1/4" = 1'-0"

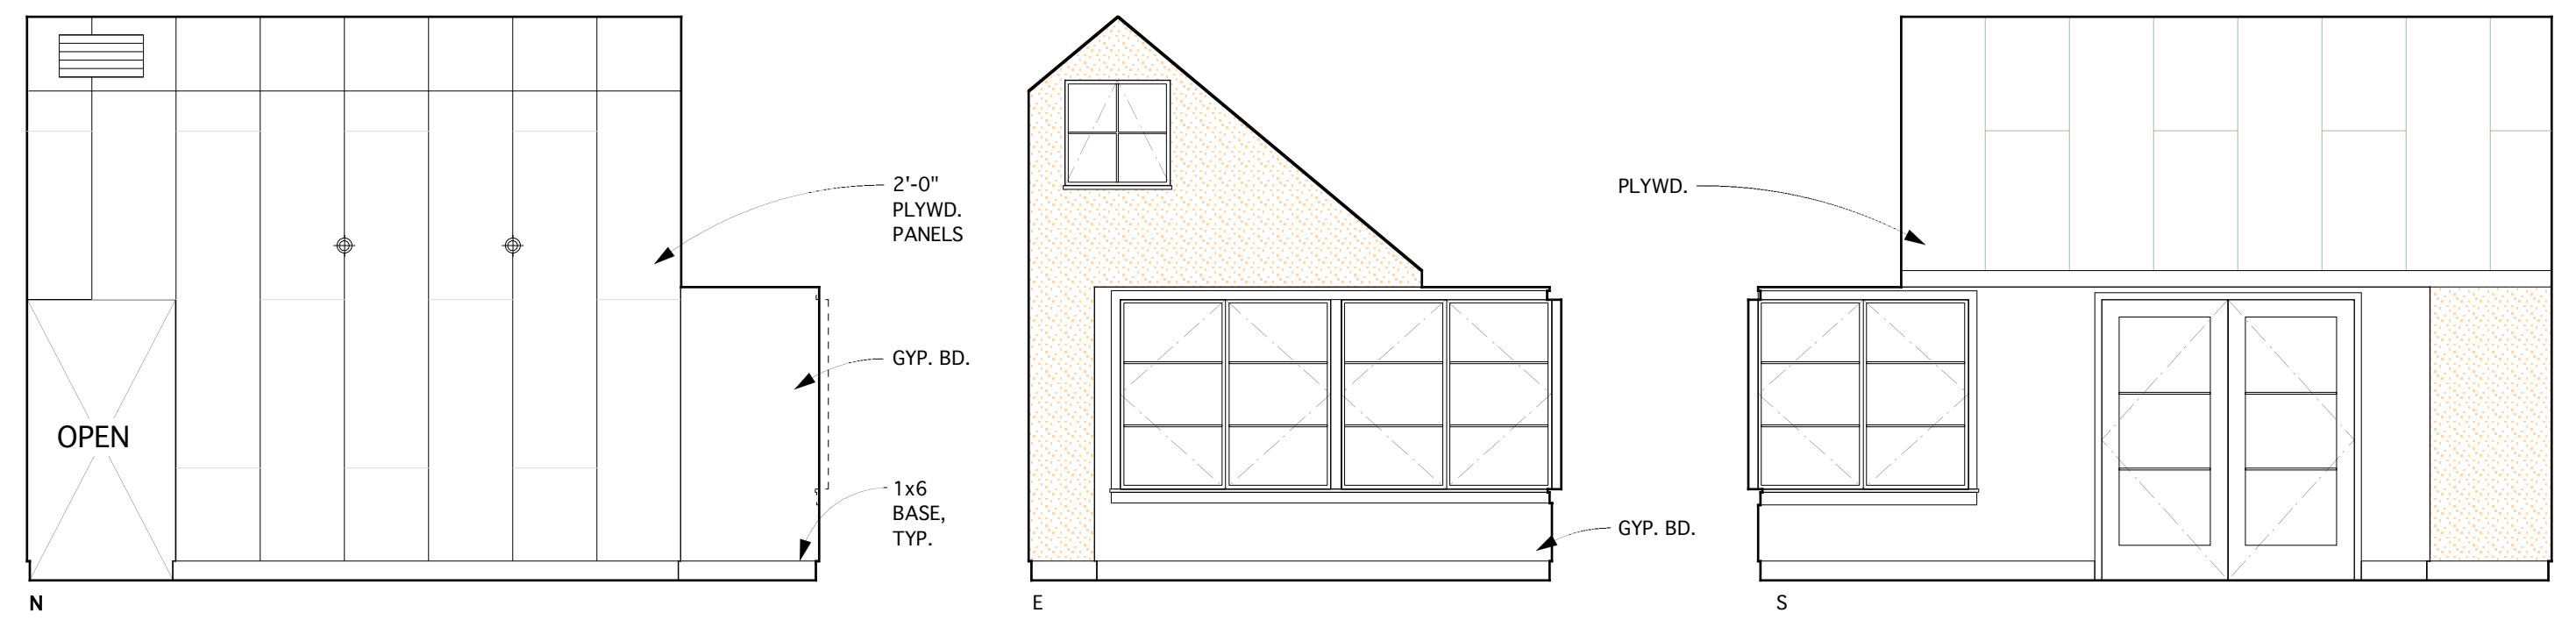


2A UPPER LEVEL-MASTER BATH
A5.2 SCALE: 1/4" = 1'-0"

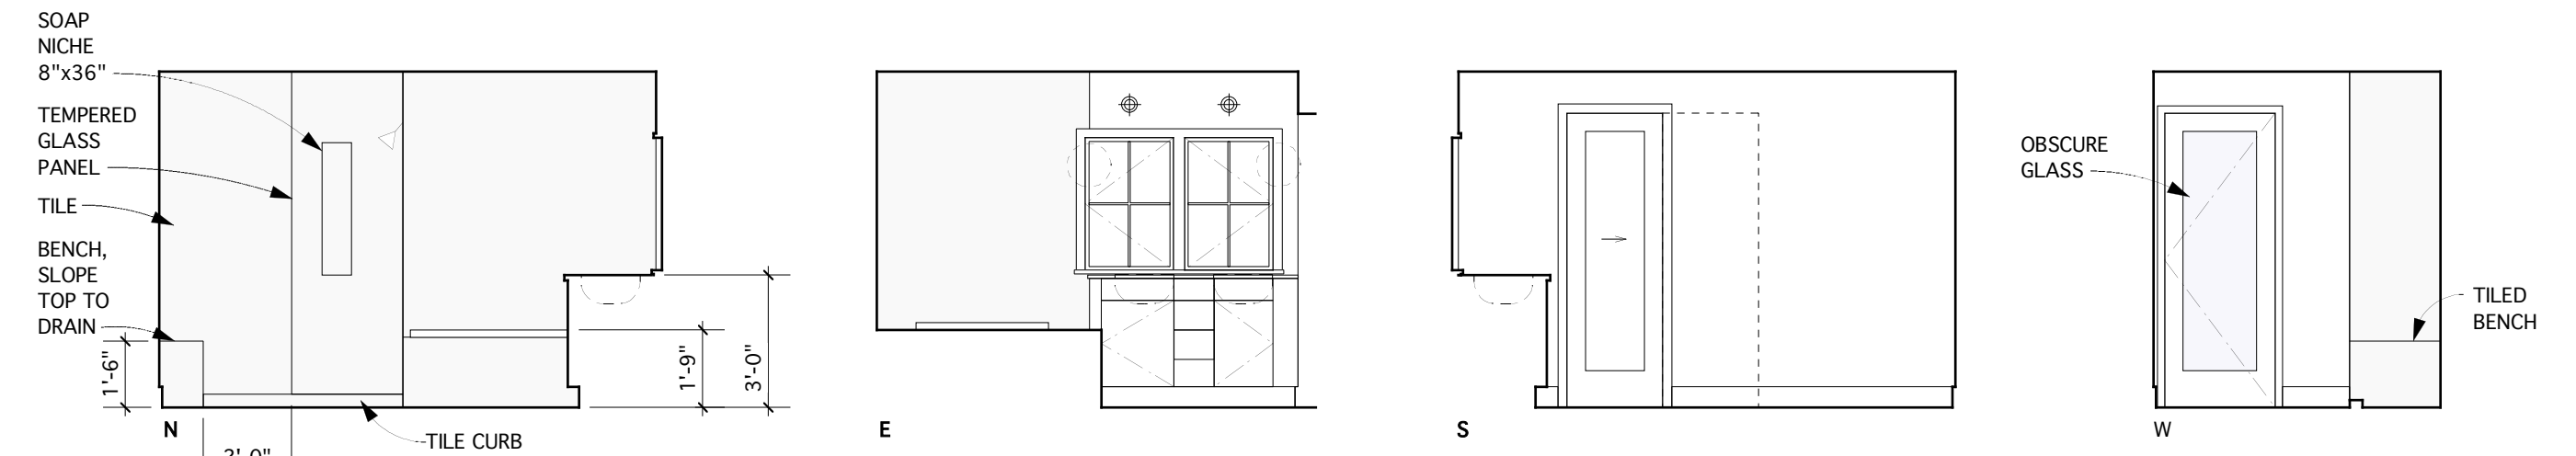

2B UPPER LEVEL-MASTER WC
A5.2 SCALE: 1/4" = 1'-0"

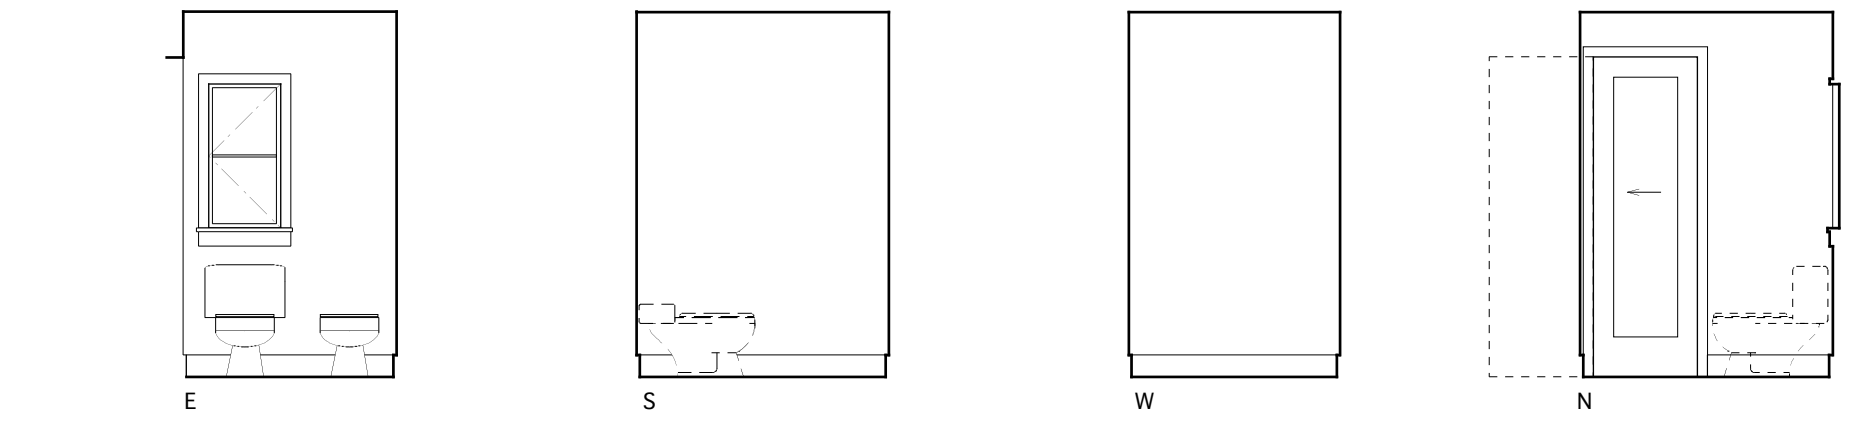

3 KID'S BATH SINK ROOMS
A5.2 SCALE: 1/4" = 1'-0"

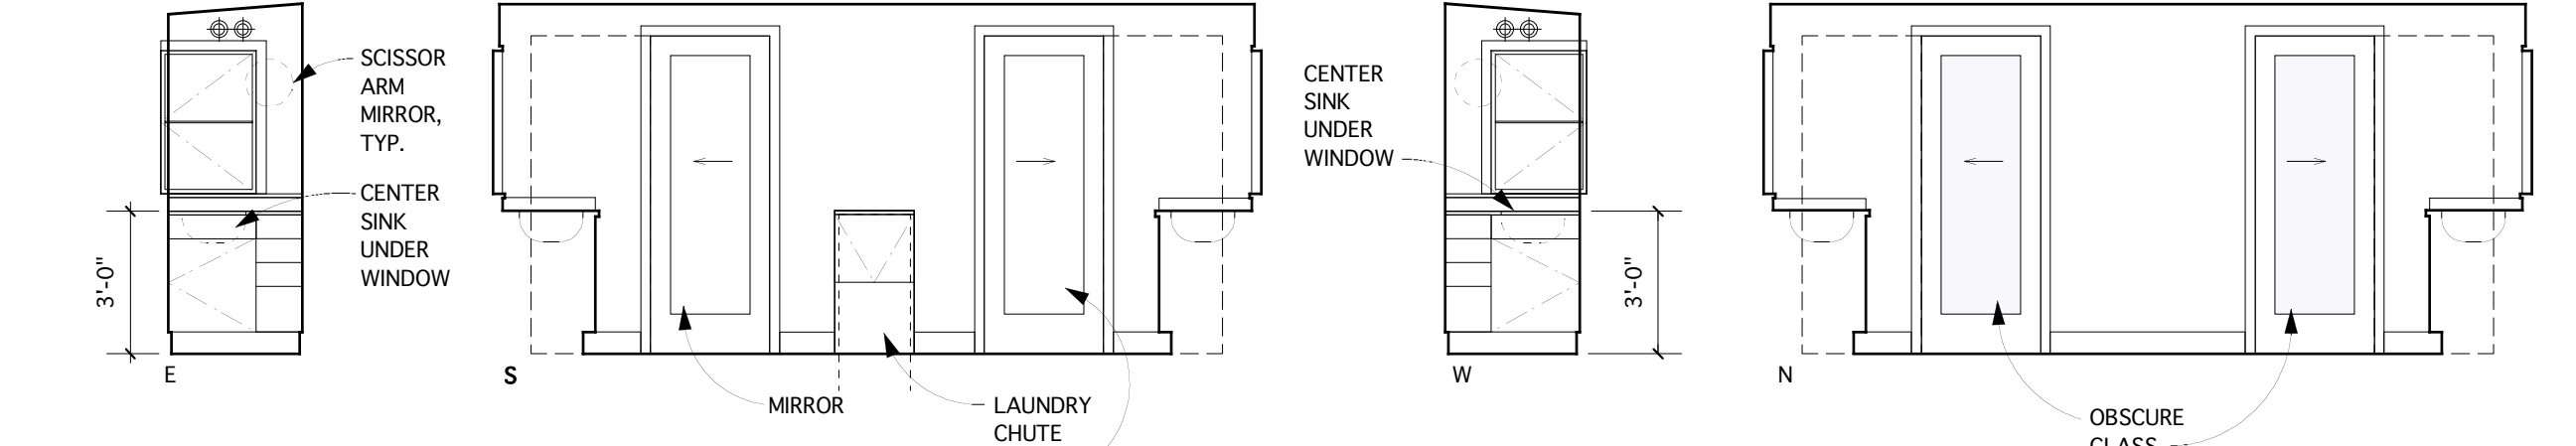

4A KID'S BATH : SHOWER
A5.2 SCALE: 1/4" = 1'-0"

4B KID'S BATH : TOILET
A5.2 SCALE: 1/4" = 1'-0"



ARKIN + TILT ARCHITECTS

Ecological
Planning
& Design

1101 8th St.
Suite 180
Berkeley, CA 94710

telephone
510.528.9830

facsimile
510.528.0206

e mail
info@arkintilt.com

website
www.arkintilt.com

NEW RESIDENCE for
CINDY BICKERSTAFF & MARK HOLLER
1877 MOUNT VEEVER ROAD
NAPA, CA 94558
A.P.N. 34-110-47

INTERIOR ELEVATIONS

DATE: 03.15.06
JOB: BH
SCALE: AS NOTED
DRAWN: ATA
SHEET:

A5.2