

CAMALIE RESIDENCE

1871 MT. VEEDER ROAD
NAPA, CALIFORNIA, 94559


APN: 34-T10-47

OWNER

CINDY BICKERSTAFF
MARK HOLLER

811 FOREST AVENUE
PALO ALTO, CALIFORNIA, 94301

LANDSCAPE DESIGNER

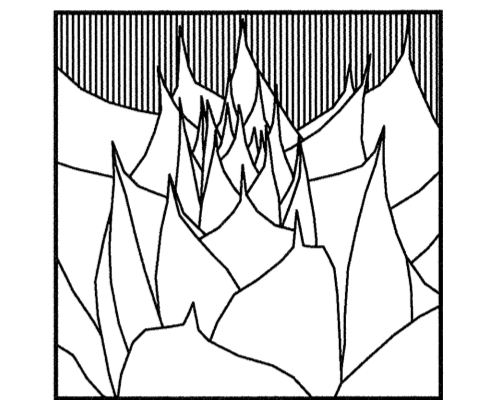

KIMBERLY
MOSES
LANDSCAPE
DESIGN

510-708-3566

161 RONADA AVENUE, PIEDMONT, CA 94611 F 510-450-9091

ARCHITECT

ARKIN TILT ARCHITECTS

1101 8TH STREET, #18
BERKELEY, CALIFORNIA 94710
T: 510-528-9810
F: 510-528-0206

ISSUES/REVISIONS

NUMBER	DATE	DESCRIPTION	DRAWN	CHECK
--------	------	-------------	-------	-------



© COPYRIGHT 2006. REPRODUCTION OR USE OF ANY MATERIALS HEREON WITHOUT THE WRITTEN PERMISSION OF KIMBERLY MOSES LANDSCAPE DESIGN VIOLATES THE COPYRIGHT LAWS OF THE UNITED STATES

LANDSCAPE MASTERPLAN

PROJECT NUMBER: 0601.00 PROJECT NAME: CAMALIE RESIDENCE

SCALE: 1/16" = 1'-0" 0 8 16 48

NORTH SHEET NUMBER

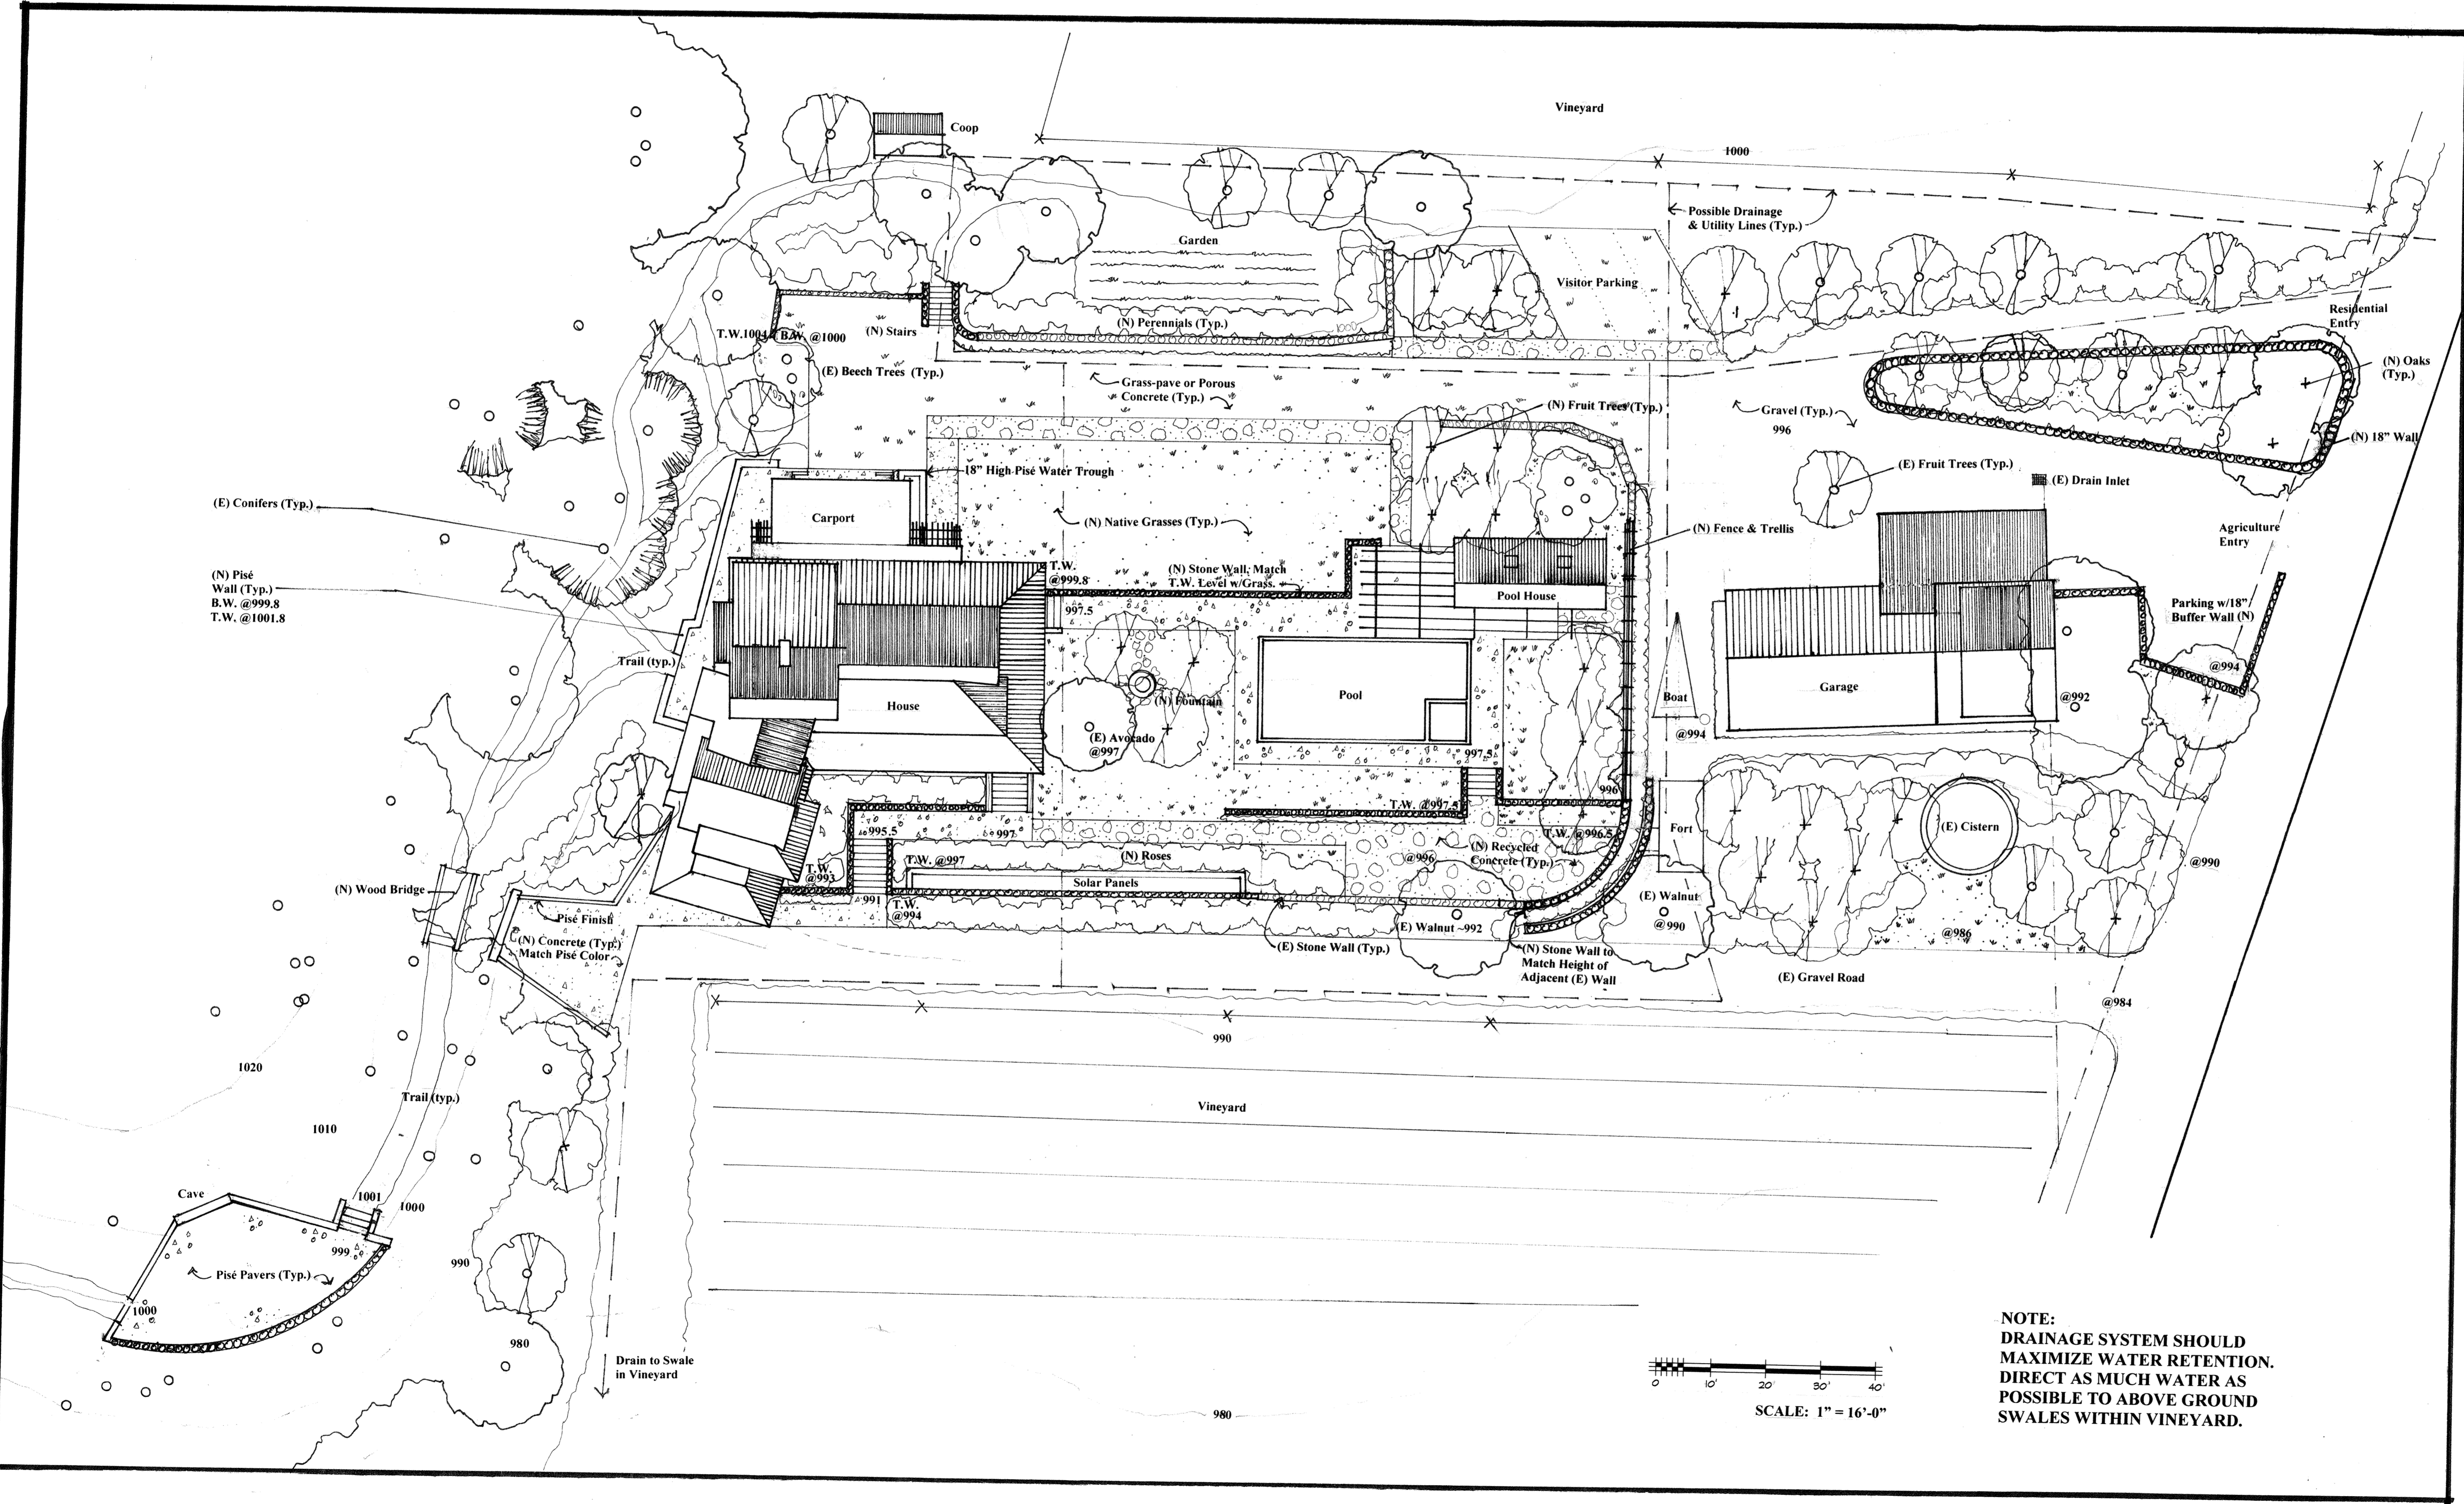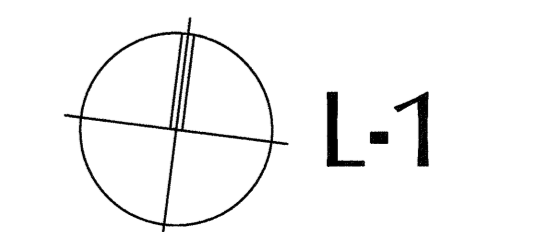

NOTE:
DRAINAGE SYSTEM SHOULD
MAXIMIZE WATER RETENTION.
DIRECT AS MUCH WATER AS
POSSIBLE TO ABOVE GROUND
SWALES WITHIN VINEYARD.

